




DRAWINGS

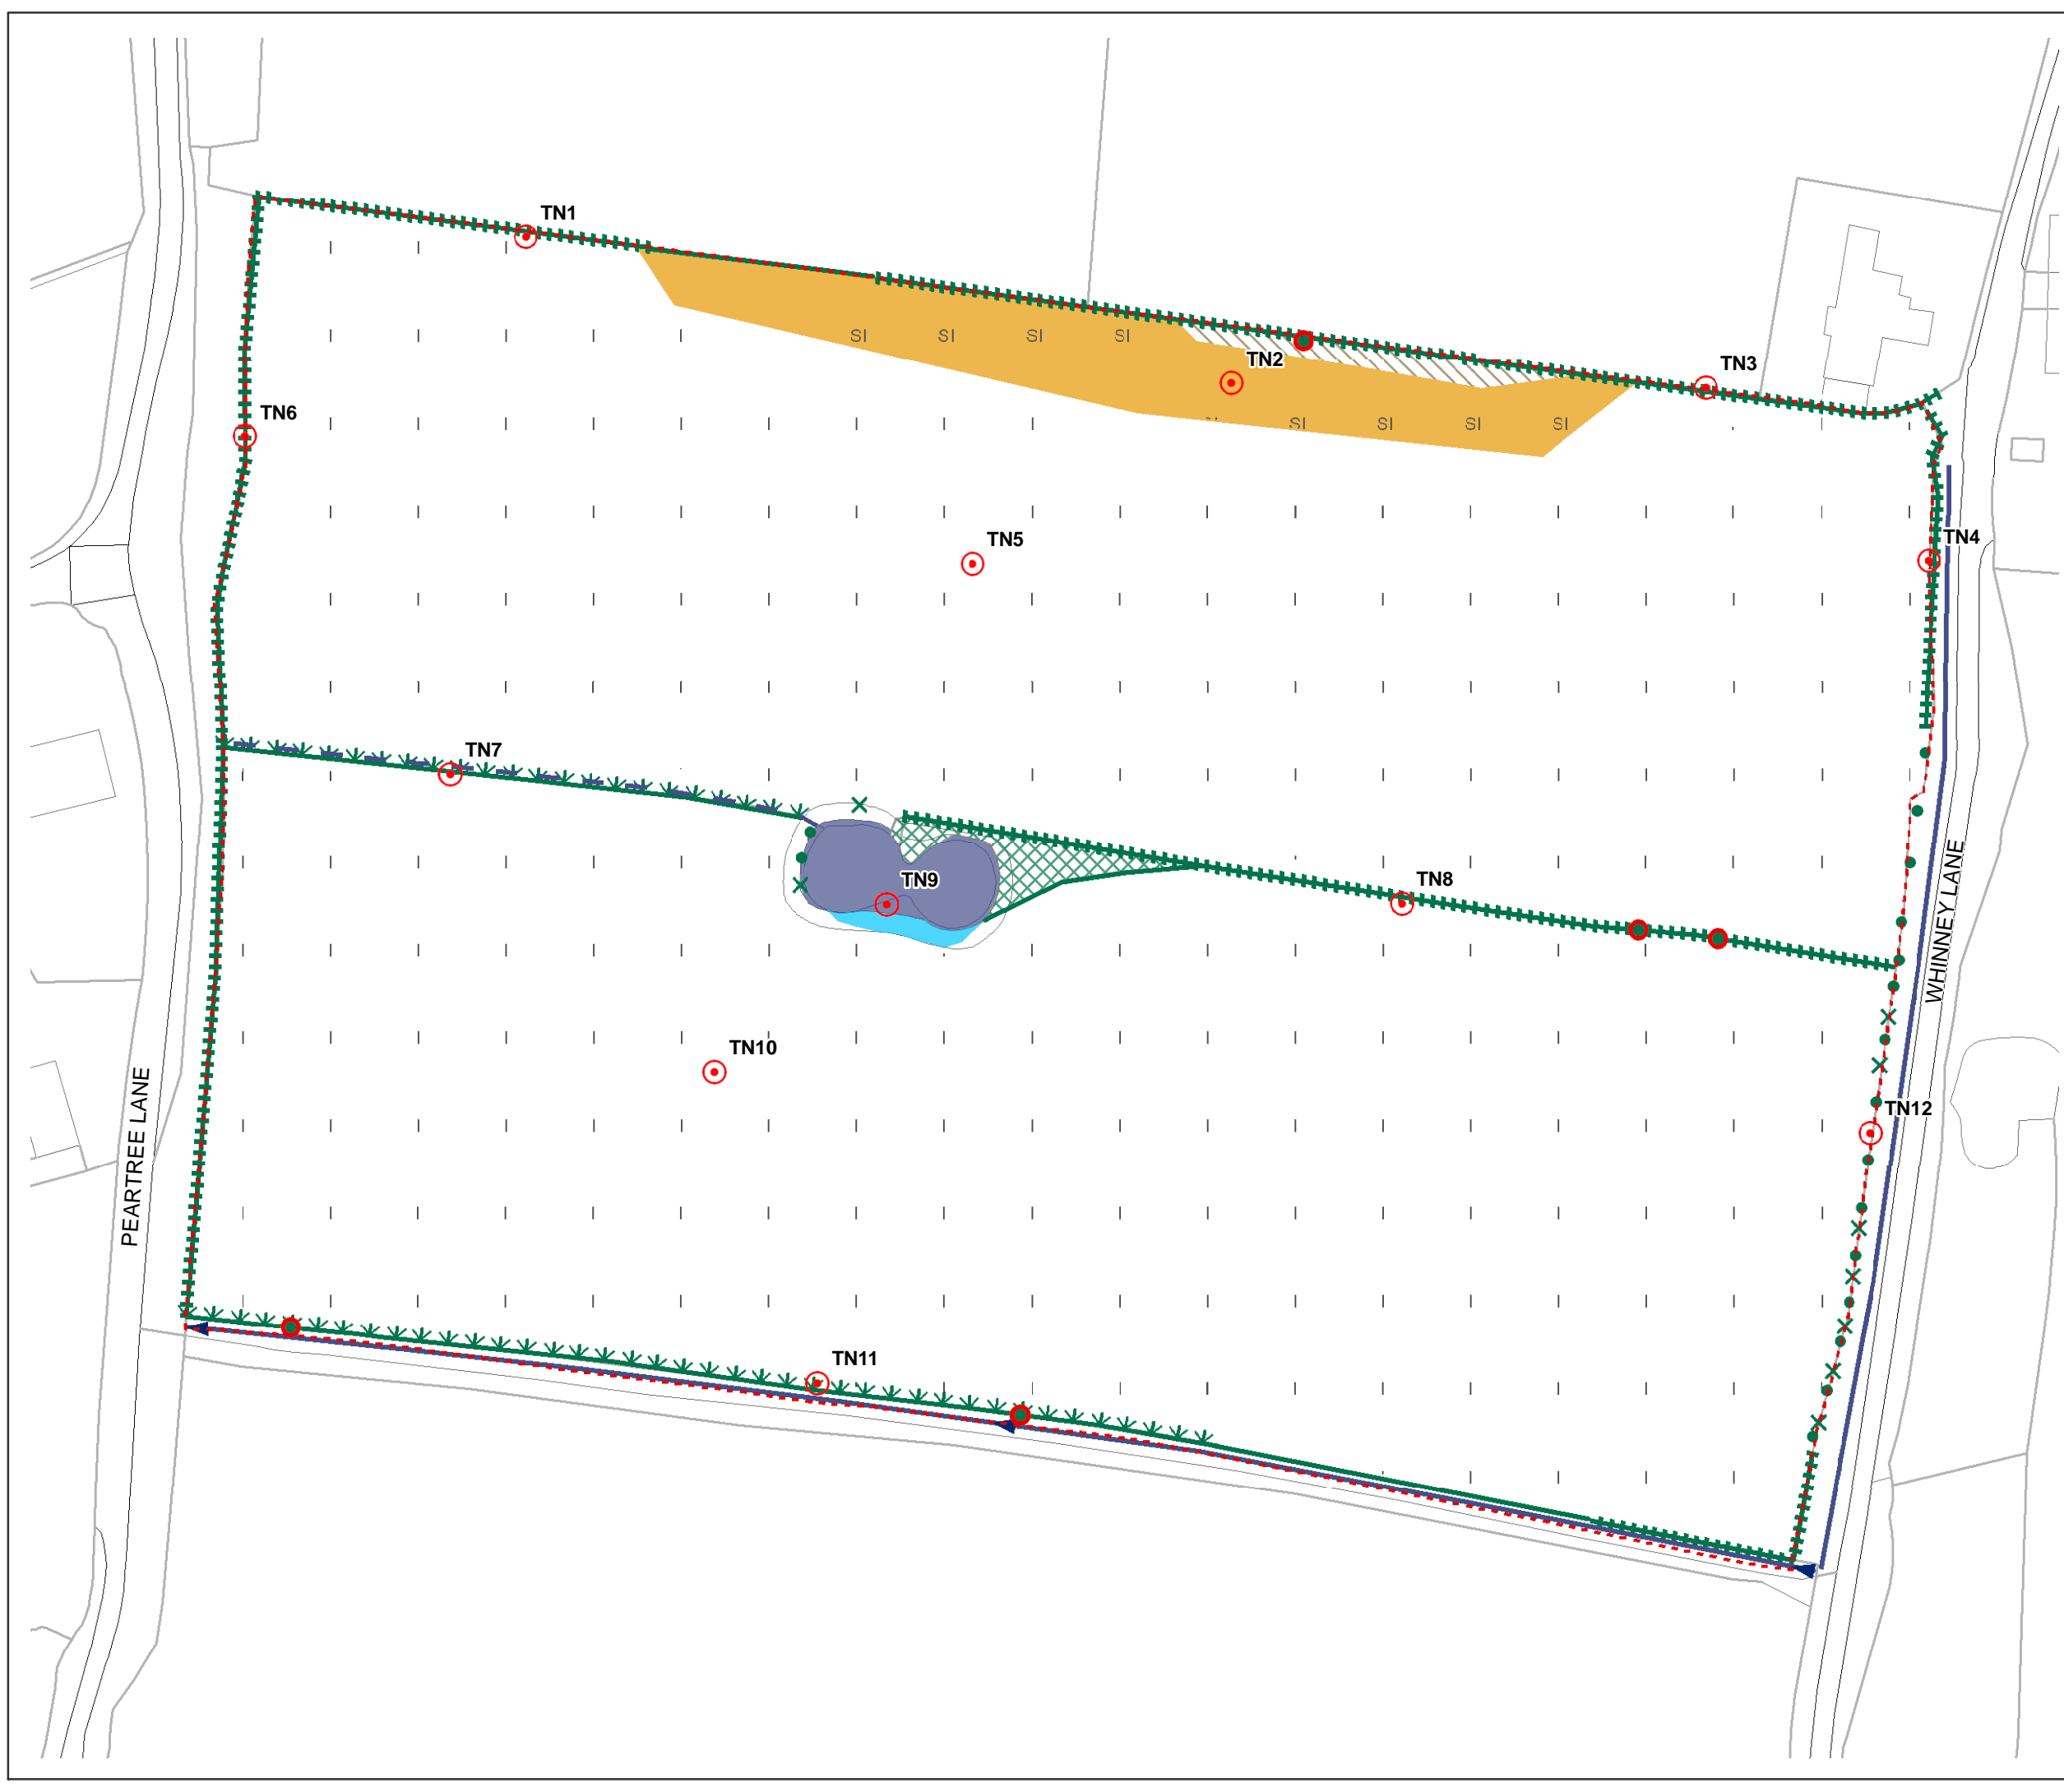

- ### Key
- Site boundary
 - Target notes
 - Dense scrub
 - x Scattered scrub
 - Scattered broad-leaved trees
 - Trees with bat potential
 - SI Semi-improved neutral grassland
 - Improved grassland
 - Tall ruderal herbs
 - Swamp
 - Standing water
 - ▶▶ Running water
 - Species-poor intact hedge
 - Species-poor hedge and trees
 - Native species-rich hedge and trees
 - Wet ditch
 - Dry ditch

Reproduced from the Ordnance Survey with the permission of The Controller of Her Majesty's Stationery Office, Crown Copyright TEP, The Environment Partnership, Genesis Centre, Birchwood Science Park, Warrington, Cheshire. WA3 7BH. Licence No. AL 52685A



Rev	Description	Dwn	Appvd	Date



Genesis Centre
 Birchwood Science Park
 Warrington WA3 7BH
 Tel 01925 844004
 Fax 01925 844002
 email tep@tep.uk.com

Project:
 Land off Peartree Lane,
 Euxton, Chorley

Title:
 Phase 1 Habitat Survey

Map No.
 G.1817.001

Scale: 1:1,000 @ A3	Date: 10/10/08
------------------------	-------------------

Drawn: VG	Checked: RH	Approved: RH
--------------	----------------	-----------------